
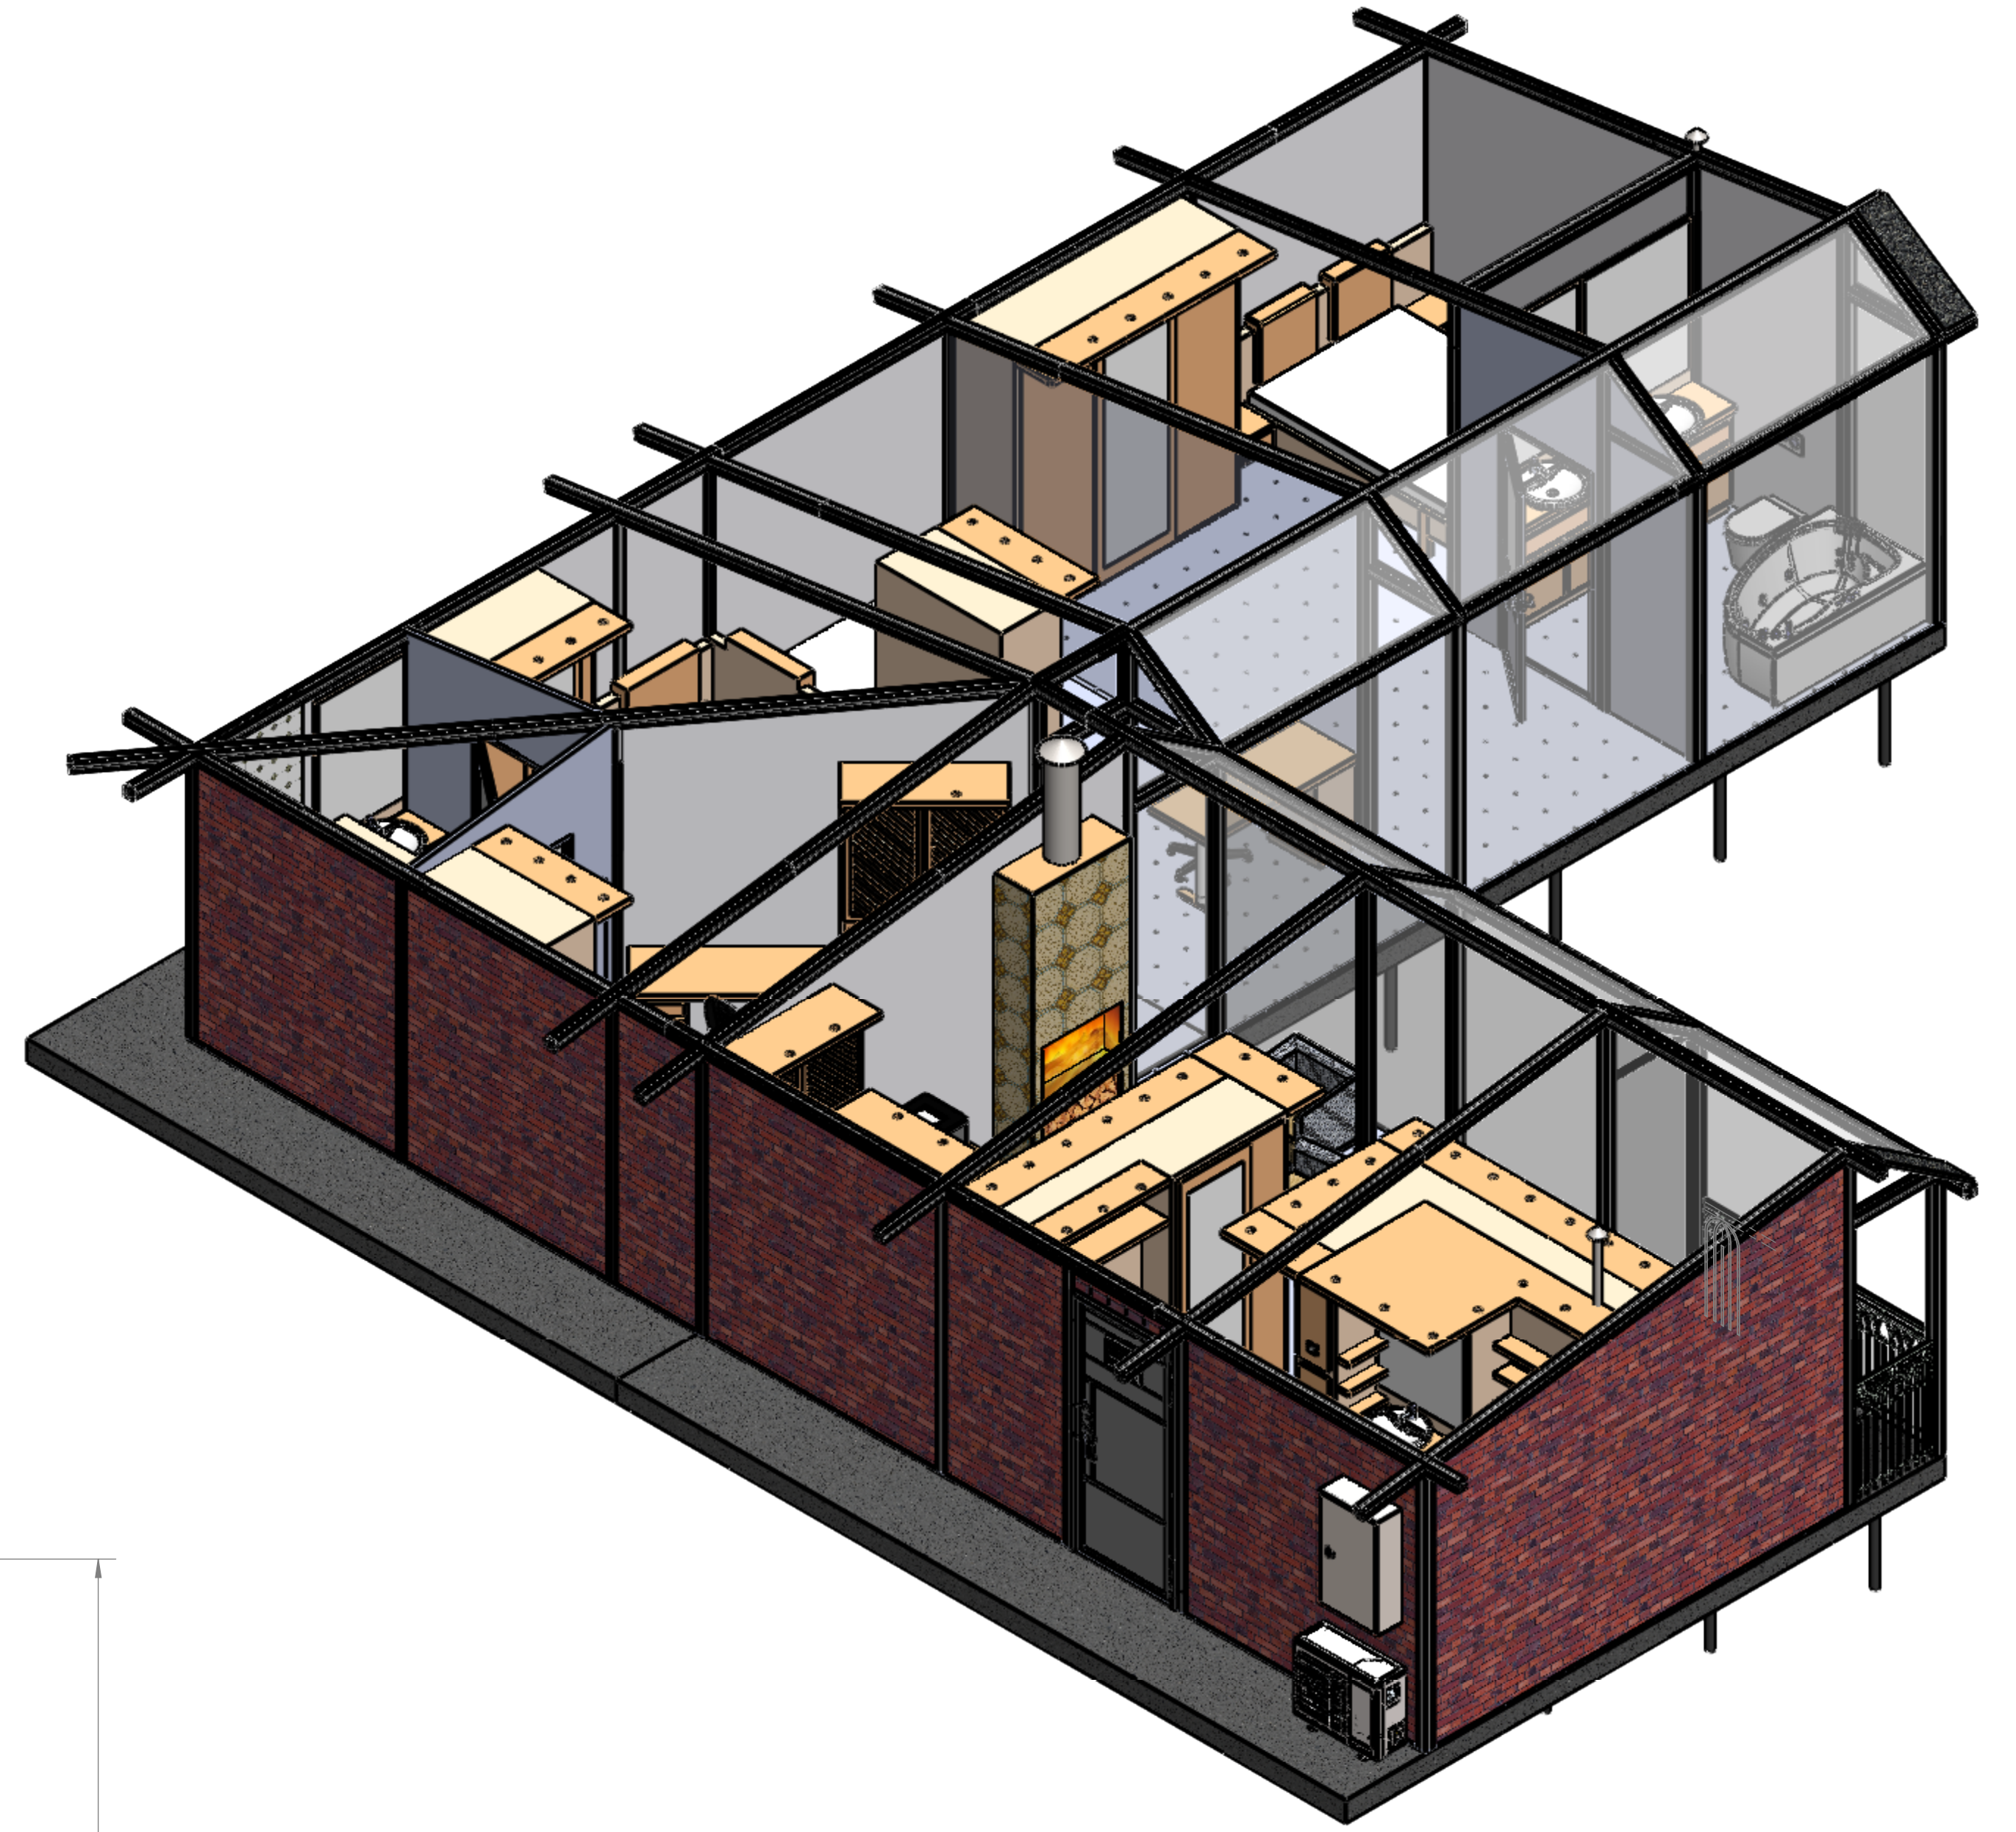


8 7 6 5 4 3 2 1

D

D

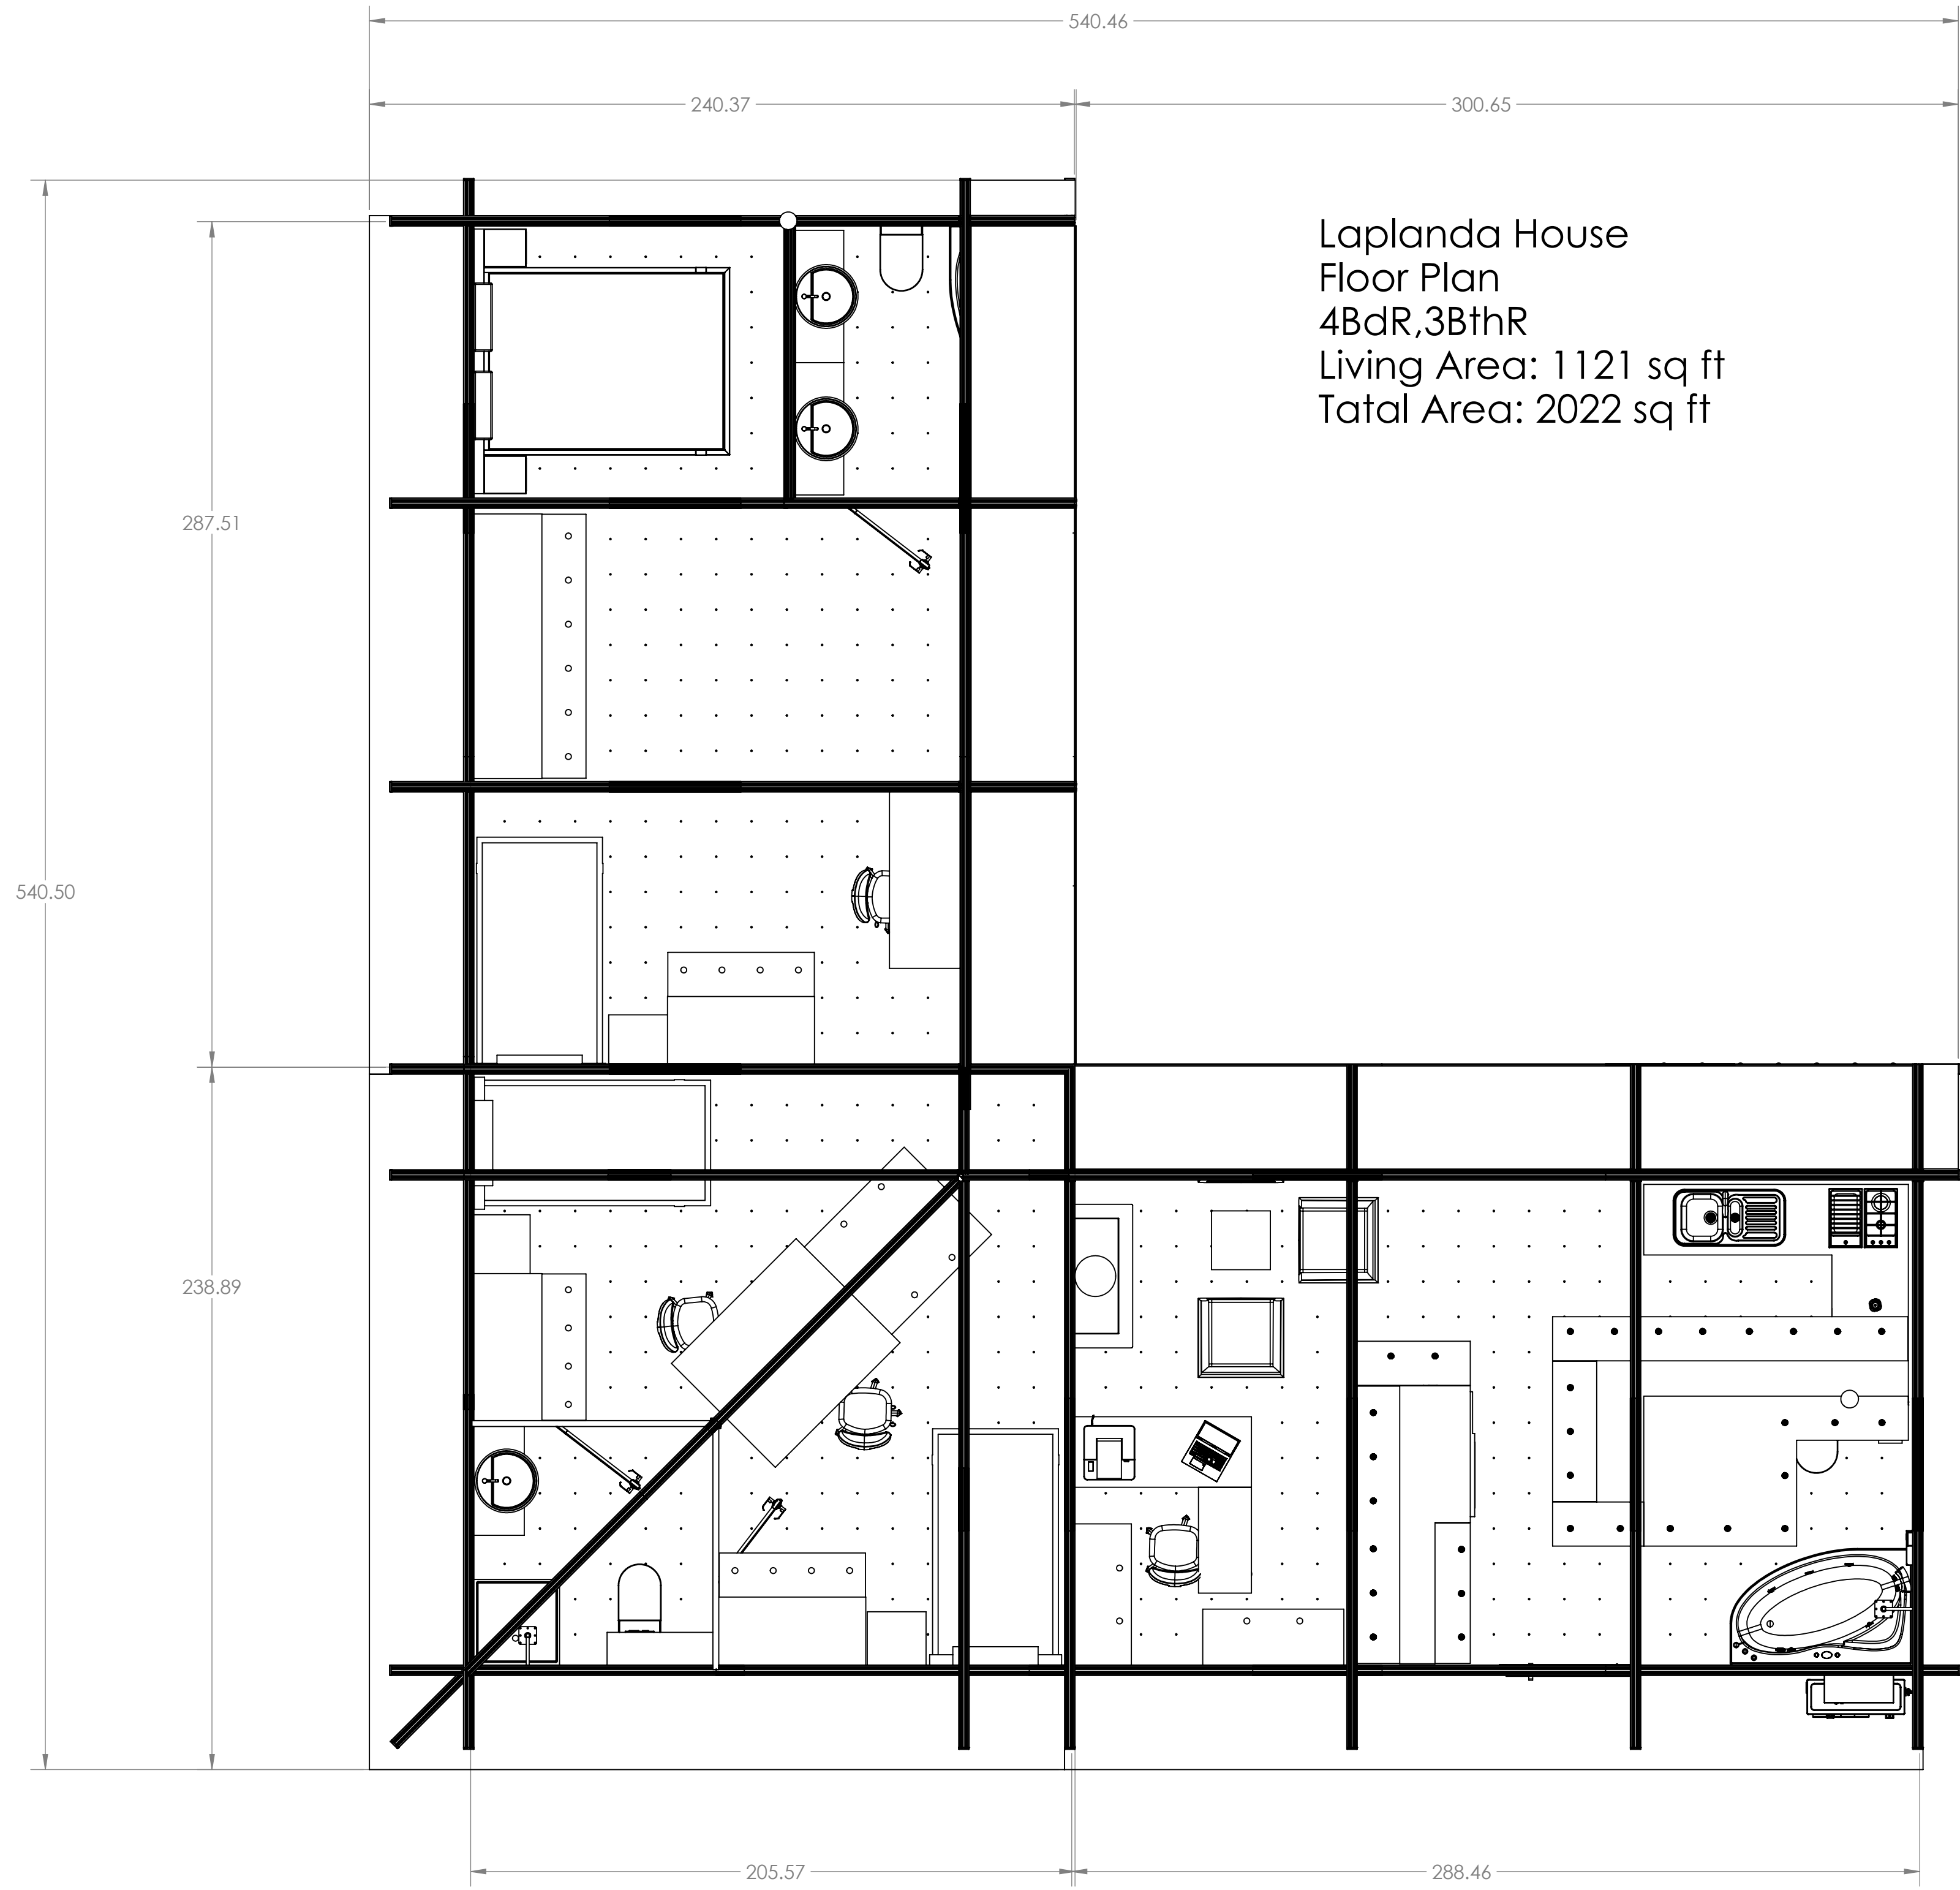

C

C

B

B

A

A

8 7 6 5 4 3 2 1

PROPRIETARY AND CONFIDENTIAL
THE INFORMATION CONTAINED IN THIS DRAWING IS THE SOLE PROPERTY OF LAPLAND. ANY REPRODUCTION IN PART OR AS A WHOLE WITHOUT THE WRITTEN PERMISSION OF LAPLAND IS PROHIBITED.

UNLESS OTHERWISE SPECIFIED:		NAME	DATE
DIMENSIONS ARE IN INCHES		ALEX KOR	1/22/2023
TOLERANCES:		TITLE:	
FRACTIONAL ±		Laplanda House Floor Plan Assem23abd	
ANGULAR: MACH ±	BEND ±	SIZE DWG. NO.	
TWO PLACE DECIMAL ±		D	
THREE PLACE DECIMAL ±		SCALE: 1:64 WEIGHT:	
INTERPRET GEOMETRIC TOLERANCING PER:		SHEET 1 OF 1	
MATERIAL		REV 001	
FINISH			
NEXT ASSY	USED ON		
APPLICATION	DO NOT SCALE DRAWING		