

4



3

2

1



B

B

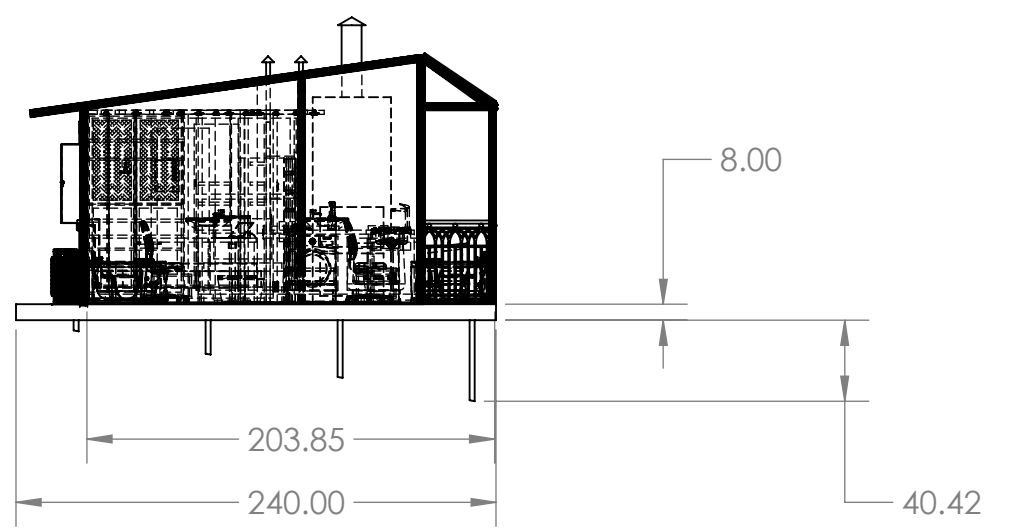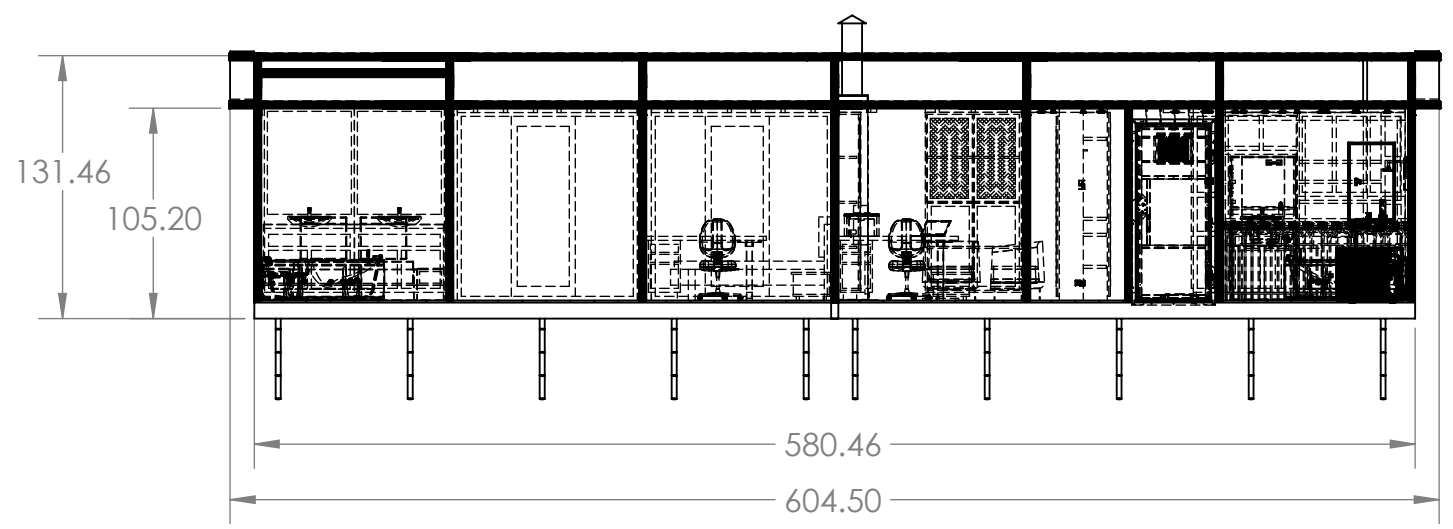

A

A

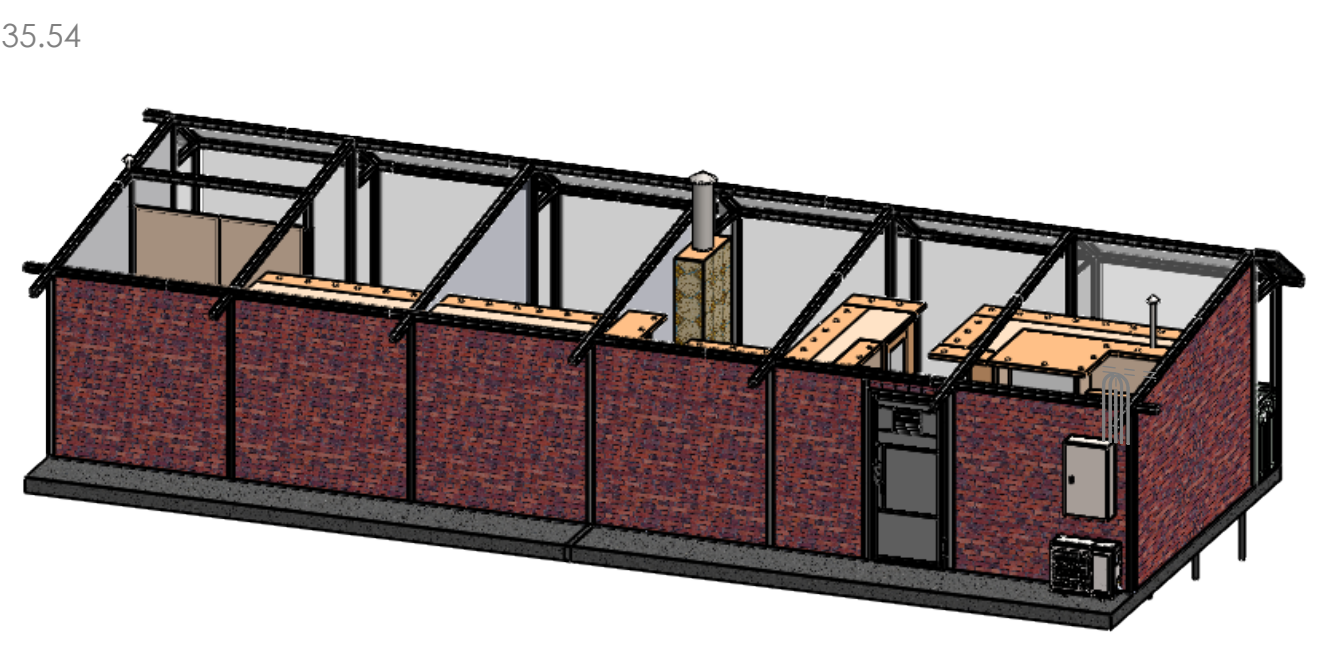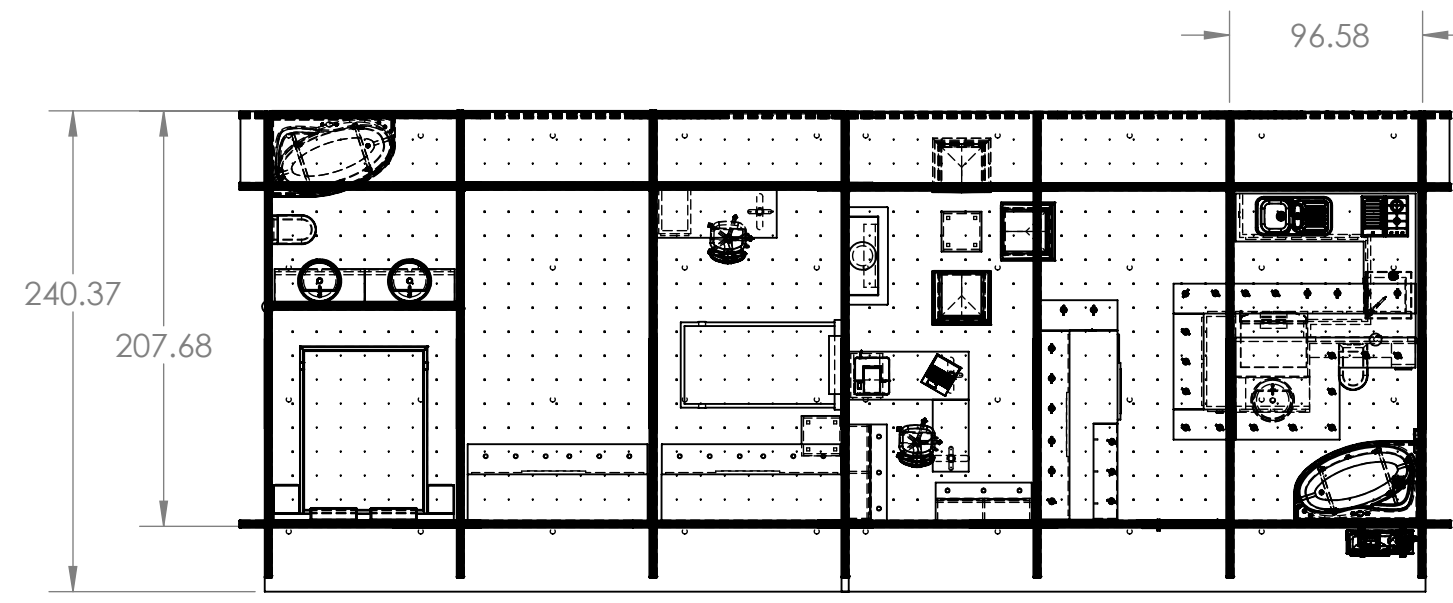

**PROPRIETARY AND CONFIDENTIAL**  
 THE INFORMATION CONTAINED IN THIS DRAWING IS THE SOLE PROPERTY OF LAPLANDA. ANY REPRODUCTION IN PART OR AS A WHOLE WITHOUT THE WRITTEN PERMISSION OF LAPLANDA IS PROHIBITED.

		UNLESS OTHERWISE SPECIFIED:		NAME	DATE		
		DIMENSIONS ARE IN INCHES		DRAWN	Alex Kor	1/05/23	TITLE:  Laplanda House Floor Plan Assem23ac
		TOLERANCES:		CHECKED			
		FRACTIONAL ±		ENG APPR.			
		ANGULAR: MACH ± BEND ±		MFG APPR.			
		TWO PLACE DECIMAL ±		Q.A.			SIZE DWG. NO. REV <b>B</b> LAPLANDA-023 023
		THREE PLACE DECIMAL ±		COMMENTS:	BALTA Silicon Valley Affordable Home Project		
		INTERPRET GEOMETRIC TOLERANCING PER:				SCALE: 1:96	WEIGHT:
		MATERIAL				SHEET 1 OF 1	
		FINISH					
NEXT ASSY	USED ON						
APPLICATION		DO NOT SCALE DRAWING					

4

3

2

1